


PRODUCT #	FRAME SIZE (W X H)	STYLE	LOOKS BELOW WINDOW
M65	41.875" X 67.125"	VINYL SINGLE SLIDER	2
M75	41.875" X 59.625"	VINYL SINGLE SLIDER	3
M65	41.875" X 52.25"	VINYL SINGLE SLIDER	4
M65	41.875" X 44.125"	VINYL SINGLE SLIDER	5
M45	41.875" X 31.25"	VINYL SINGLE SLIDER	6
M35	41.875" X 24.125"	VINYL SINGLE SLIDER	7
M25	41.875" X 22.25"	VINYL SINGLE SLIDER	8
M15	41.875" X 14.125"	VINYL SINGLE SLIDER	9
M58H	41.5" X 67.5"	VINYL SINGLE HANG	2
M75H	41.5" X 59.625"	VINYL SINGLE HANG	3
M65H	41.5" X 52.25"	VINYL SINGLE HANG	4
M65H	41.5" X 44.125"	VINYL SINGLE HANG	5
M58H	41.5" X 31.25"	VINYL SINGLE HANG	6
M58H	41.5" X 24.125"	VINYL SINGLE HANG	7
SF75	41.875" X 59.625"	VINYL SCREEN FRAME	3
SFMT5	49" X 59.625"	WOOD SCREEN FRAME	3

NOTE: ALL WINDOWS AND DOORS ARE RIGHT SIDE OPERABLE (LOOKING FROM INTERIOR)


XX WINDOW DESIGNATION ON PLANS  
TEMP = TEMPERED GLASS PER CODE

LINE LEGEND	
<b>WALLS BY OTHER:</b>	<b>CABINETS:</b>
2x4 STUD WALL	UPPER CABINET WALL
2x6 STUD WALL	12" ABOVE COUNTER TOP WALL
	COUNTER TOP @ 36" HT. TOP
<b>WALLS BY CABINETEK:</b>	<b>OTHER:</b>
HORIZ. LOG	FILL LOG
VERT. LOG	

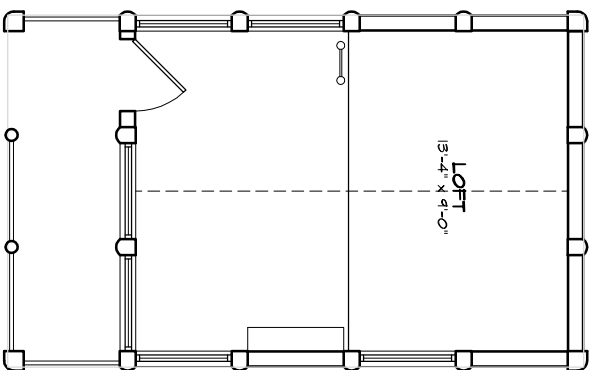

**LOFT PLAN**


SCALE:  
1/8" = 1'-0"  
1/4" = 1'-0"  
3/16" = 1'-0"

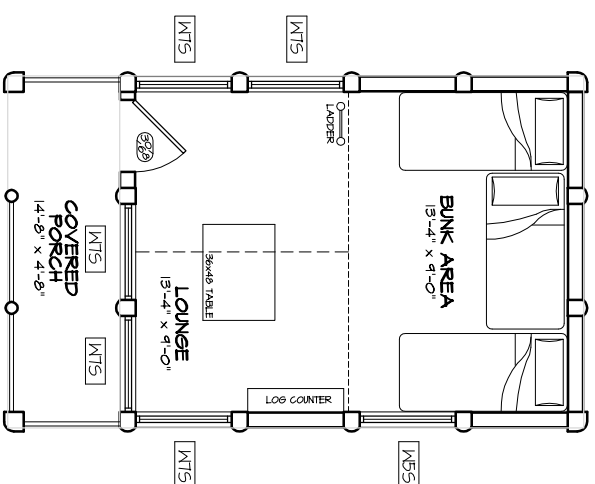

**FIRST FLOOR PLAN**

SCALE:  
1/8" = 1'-0"  
1/4" = 1'-0"  
3/16" = 1'-0"

FIRST FLOOR	28.4 SQ. FT.
LOFT	14.2 SQ. FT.
PORCH	68 SQ. FT.
<b>TOTAL</b>	<b>444 SQ. FT.</b>

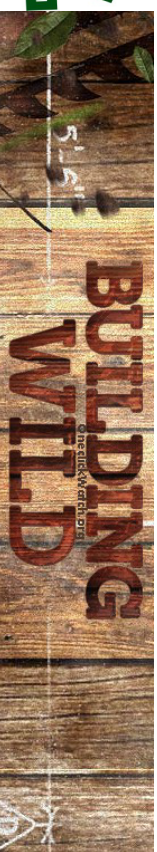

THESE DRAWINGS ARE AUTHORED TO GIVE THE CLIENT APPROXIMATE DIMENSIONS. CABINETEK OR ITS AFFILIATED COMPANIES ARE NOT RESPONSIBLE FOR DIMENSION OR MATERIAL DEVIATIONS THAT ARE SHOWN ON DRAWINGS OR THAT MAY OCCUR IN THE BUILDING OR SUPPLY PROCESS. THE COST OF MATERIAL NOTED IN THE DRAWINGS MAY NOT BE INCLUDED BY CABINETEK OR AFFILIATES.

**SIGNATURE SERIES**  
**BY CABIN KINGS**  
**THE RETREAT**

<b>FILE NAME:</b> 15018	<b>SHEET NO.</b> <b>1</b>
LAST MODIFIED: 27 March 2015	
CAD FILE: 15018.dwg	
DRAWN BY: AJK	