

WOODY STANDARD WINDOW SCHEDULE

PRODUCT #	FRAME SIZE (W X H)	STYLE	LOGS BELOW WINDOW
W85	41.5" X 61.5"	VINYL SINGLE SLIDER	2
W75	41.5" X 54.5"	VINYL SINGLE SLIDER	3
W65	41.5" X 52.25"	VINYL SINGLE SLIDER	4
W55	41.5" X 44.75"	VINYL SINGLE SLIDER	5
W45	41.5" X 37.25"	VINYL SINGLE SLIDER	6
W35	41.5" X 29.75"	VINYL SINGLE SLIDER	7
W25	41.5" X 22.25"	VINYL SINGLE SLIDER	8
W15	41.5" X 14.75"	VINYL SINGLE SLIDER	9
W85H	41.5" X 61.5"	VINYL SINGLE HING	2
W75H	41.5" X 54.5"	VINYL SINGLE HING	3
W65H	41.5" X 52.25"	VINYL SINGLE HING	4
W55H	41.5" X 44.75"	VINYL SINGLE HING	5
W45H	41.5" X 37.25"	VINYL SINGLE HING	6
W35H	41.5" X 29.75"	VINYL SINGLE HING	7
SF75S	41.5" X 54.5"	VINYL SCREEN FRAME	3
SF75S	46" X 54.5"	WOOD SCREEN FRAME	3


NOTE: ALL WINDOWS AND DOORS ARE RIGHT SIDE OPERABLE (LOOKING FROM INTERIOR)

XXX WINDOW DESIGNATION ON PLANS
TEMP = TEMPERED GLASS PER CODE

LINE LEGEND


WALLS BY OTHERS:	CABINETS:	CLOSETS:
2x4 STUD WALL	OTHER CABINET WALL	ROD & SHELF WALL
2x6 STUD WALL	18" ABS 2 1/2" DEEP TYP. COUNTERTOP @ 30" HI. TYP.	DOUBLE ROD & SHELF WALL
WALLS BY CABINETEK:	OTHER:	
NONZ. LOG	FULL LOG	
VERT. LOG		

FIRST FLOOR	576	SQ. FT.
LOFT	464	SQ. FT.
PORCH	112	SQ. FT.
TOTAL	1152	SQ. FT.

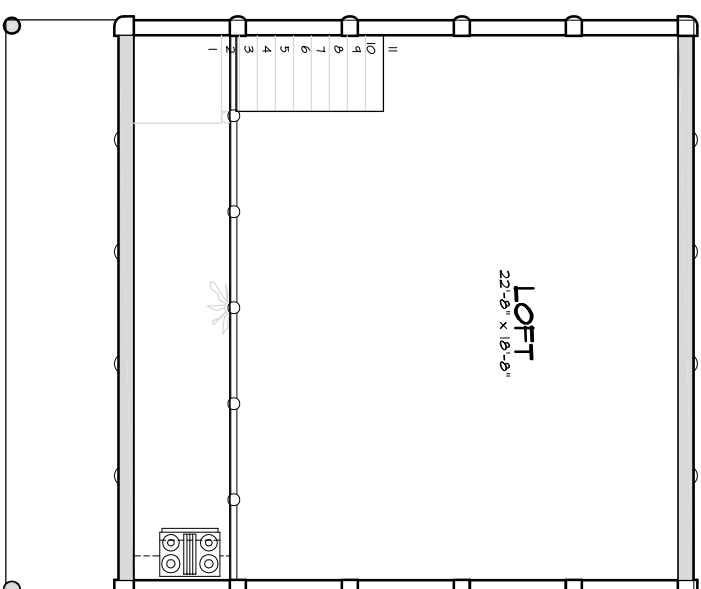


LOFT PLAN

SCALE: 1/8" = 1'-0"
1/4" = 1'-0"
3/8" = 1'-0"

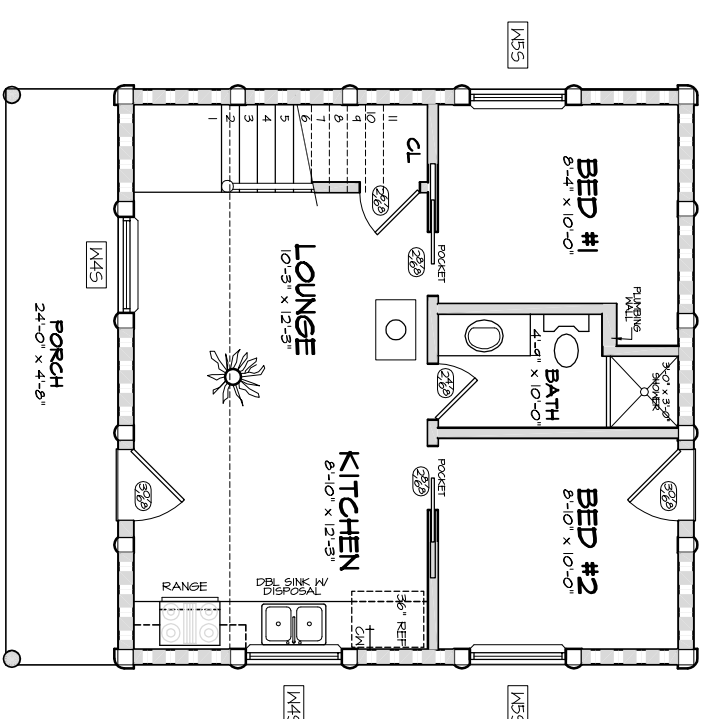

FIRST FLOOR PLAN

SCALE: 1/8" = 1'-0"
1/4" = 1'-0"
3/8" = 1'-0"

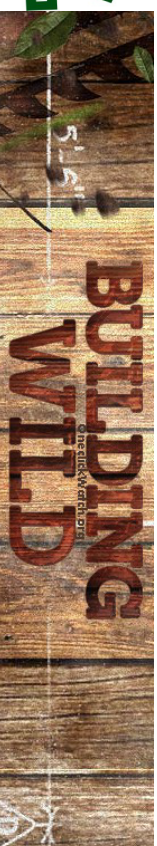

THESE DRAWINGS ARE AUTHORED TO GIVE THE CLIENT APPROXIMATE DIMENSIONS. CABINETEK OR ITS AFFILIATED COMPANIES ARE NOT RESPONSIBLE FOR DIMENSION OR MATERIAL DEVIATIONS THAT ARE SHOWN ON DRAWINGS OR THAT MAY OCCUR IN THE BUILDING OR SUPPLY PROCESS. THE COST OF MATERIAL NOTED IN THE DRAWINGS MAY NOT BE INCLUDED BY CABINETEK OR AFFILIATES.

SIGNATURE SERIES
BY CABIN KINGS
THE TUCKER

FILE NAME: 15031
LAST MODIFIED: 3 April 2015
CAD FILE: 15031.dwg
DRAWN BY: AJK

SHEET NO.
1