

① LENGTH SECTION  
SCALE 1/2"=1'-0"

**BOBCAT SERIES 500/900S**


MAIN FLOOR	1092 SQ. FT.
SECOND FLOOR	420 SQ. FT.
TOTAL WITH 2ND FLOOR	1512 SQ. FT.
LOFT	138 SQ. FT.
PORCH	398 SQ. FT.

**Cabintek**  
Companies

The **WOODY**  
Cabintek Concept


CABINTEK LLC AND AFFILIATED COMPANIES, CLAIMS OWNERSHIP OF DOCUMENTS, ALL RIGHTS RESERVED. THIS DOCUMENT, AND THE IDEAS AND DESIGN INCORPORATED HEREIN, AS AN INSTRUMENT OF PROFESSIONAL SERVICE, IS THE SOLE PROPERTY OF CABINTEK LLC, AND IS NOT TO BE USED IN WHOLE OR IN PART FOR ANY OTHER PROJECT OR PURPOSE WITHOUT THE EXPRESSED WRITTEN AUTHORIZATION OF CABINTEK LLC.

CONTACT: <a href="http://www.cabintek.com">www.cabintek.com</a> or <a href="http://www.thewoodylogcabin.com">www.thewoodylogcabin.com</a> : 1-800-564-1677	DATE: 9/4/12	SHEET NO. <b>6</b>
TITLE: BUFTON BUILDERS	REV: 9/7/12	
DRAWN BY: SCHROEDER DESIGN/BUILD LLC	CLIENT: SHELL	
SCALE: VARIES		

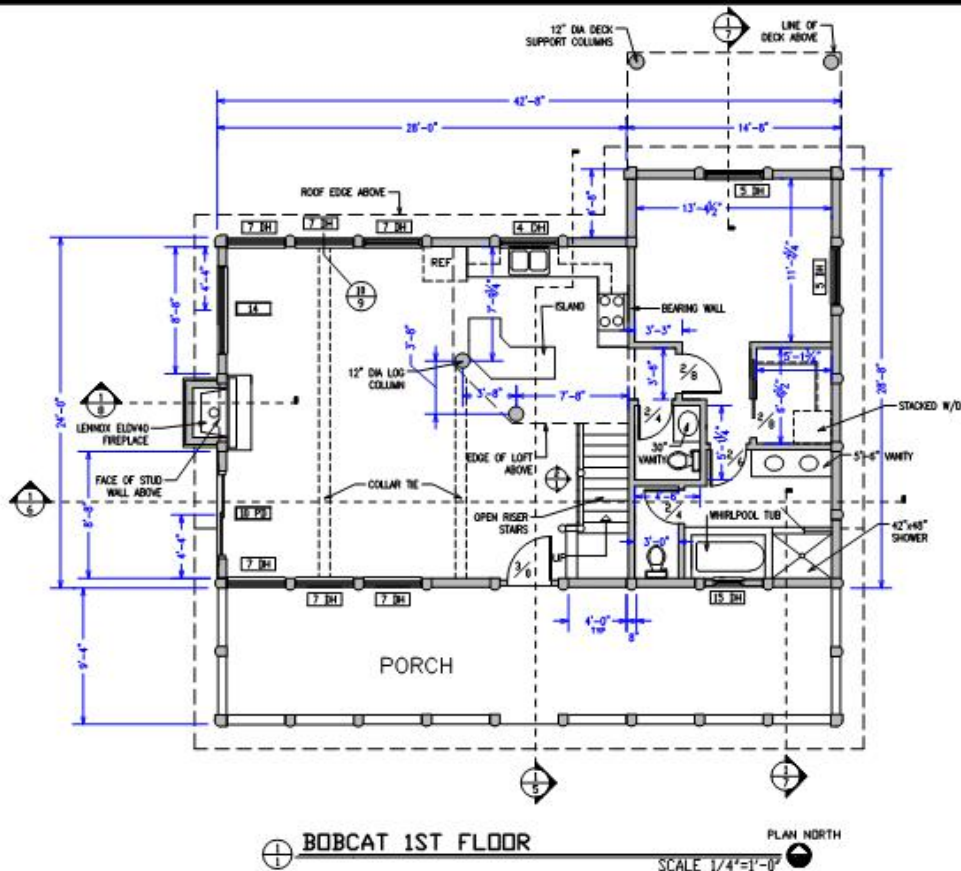

**BOBCAT 1ST FLOOR** PLAN NORTH  
SCALE 1/4"=1'-0"

NOTE: INTERIOR PARTITIONS ARE ASSUMED TO BE 5" THICK  
(3 1/2" STUDS 1/3/4" THICK X 6" T&G PINE BOARDS EACH SIDE)

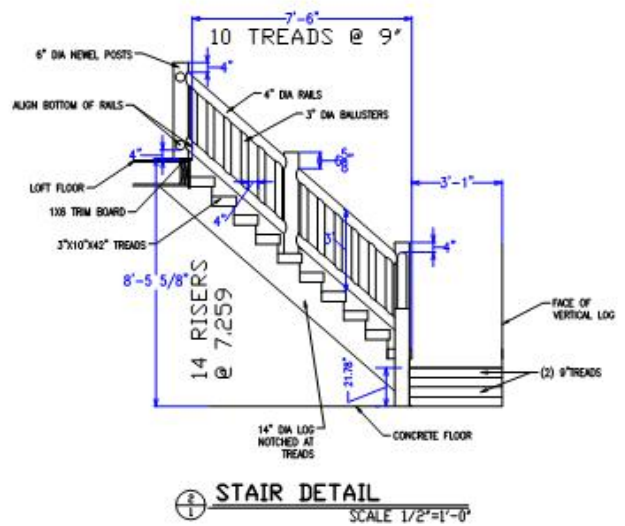

**STAIR DETAIL**  
SCALE 1/2"=1'-0"

REPLACEMENT STYLE WINDOW SCHEDULE		
WINDOW #	SIZE(W/H)	STYLE
1	47.75 X 13.75	FIXED
2	47.75 X 21.25	SLIDING
3	47.75 X 28.75	SLIDING
4	47.75 X 36.25	SEE PLANS
5	47.75 X 43.75	SEE PLANS
6	47.75 X 51.25	SEE PLANS
7	47.75 X 58.75	SEE PLANS
8	47.75 X 66.25	SEE PLANS
9	30 X 28	CASEMENT
10	72 X 80	PATIO DOOR
11	36 X 56	DOUBLE HUNG
12	72 X 56	TRAP-VERIFY
13	30 X 48	SLIDING-VERIFY
14	71.75 X 58.75	FIXED
15	23.75 X 36.25	SEE PLANS
16	48 X 59.5	CUSTOM SCREEN

**WINDOW DESIGNATION ON PLANS**  
C=CASEMENT  
DH=DOUBLE HUNG  
S=SLIDING  
PD=PATIO DOOR


BOBCAT SERIES 500/900S	
MAIN FLOOR	1092 SQ. FT.
SECOND FLOOR	420 SQ. FT.
TOTAL WITH 2ND FLOOR	1512 SQ. FT.
LOFT	138 SQ. FT.
PORCH	398 SQ. FT.

**Cabintek Companies**


The **WOODY** Cabintek Concept

CABINTEK LLC AND AFFILIATED COMPANIES, CLAIMS OWNERSHIP OF DOCUMENTS, ALL RIGHTS RESERVED. THIS DOCUMENT, AND THE IDEAS AND DESIGN INCORPORATED HEREIN, AS AN INSTRUMENT OF PROFESSIONAL SERVICE, IS THE SOLE PROPERTY OF CABINTEK LLC, AND IS NOT TO BE USED IN WHOLE OR IN PART FOR ANY OTHER PROJECT OR PURPOSE WITHOUT THE EXPRESSED WRITTEN AUTHORIZATION OF CABINTEK LLC.

CONTACT: <a href="http://www.cabintek.com">www.cabintek.com</a> or <a href="http://www.thewoodylogcabin.com">www.thewoodylogcabin.com</a> : 1-800-564-1677		DATE: 9/4/12	SHEET NO. <b>1</b>
TITLE: BUFTON BUILDERS		REV: 9/7/12	
DRAWN BY: SCHROEDER DESIGN/BUILD LLC			
SCALE: VARIES CLIENT: SHELL			

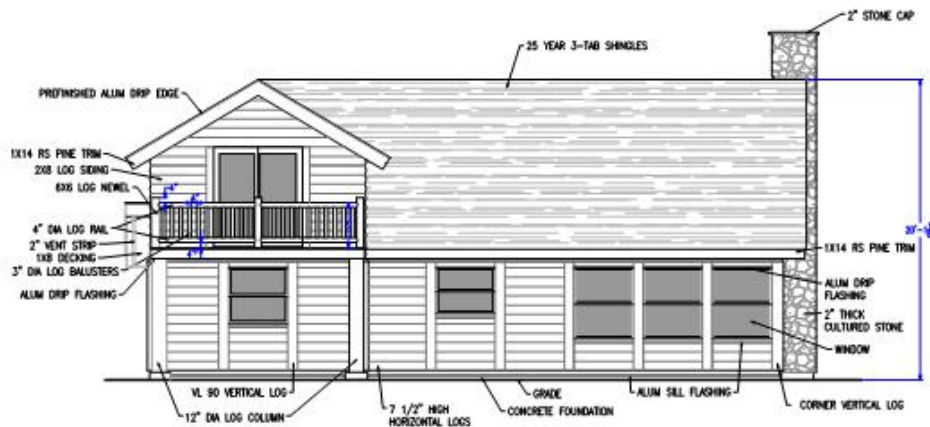

② BOBCAT NORTH ELEVATION  
SCALE 1/4"=1'-0"

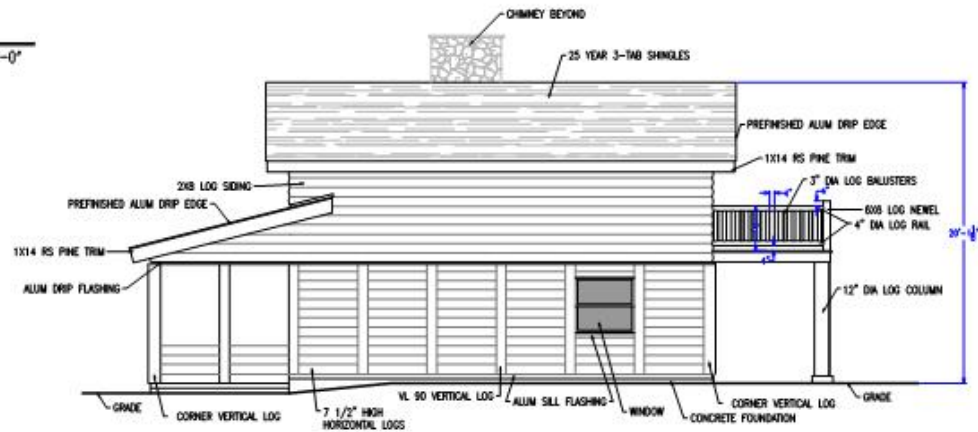

③ BOBCAT EAST ELEVATION  
SCALE 1/4"=1'-0"

BOBCAT SERIES 500/900S	
MAIN FLOOR	1092 SQ. FT.
SECOND FLOOR	420 SQ. FT.
TOTAL WITH 2ND FLOOR	1512 SQ. FT.
LOFT	138 SQ. FT.
PORCH	398 SQ. FT.

**Cabintek**  
Companies

The **WOODY**  
Cabintek Concept

CABINTEK LLC AND AFFILIATED COMPANIES, CLAIMS OWNERSHIP OF DOCUMENTS, ALL RIGHTS RESERVED. THIS DOCUMENT, AND THE IDEAS AND DESIGN INCORPORATED HEREIN, AS AN INSTRUMENT OF PROFESSIONAL SERVICE, IS THE SOLE PROPERTY OF CABINTEK LLC, AND IS NOT TO BE USED IN WHOLE OR IN PART FOR ANY OTHER PROJECT OR PURPOSE WITHOUT THE EXPRESSED WRITTEN AUTHORIZATION OF CABINTEK LLC.

CONTACT: <a href="http://www.cabintek.com">www.cabintek.com</a> or <a href="http://www.thewoodylogcabin.com">www.thewoodylogcabin.com</a> : 1-800-564-1677		DATE: 9/4/12	SHEET NO.
TITLE: BUFTON BUILDERS			
DRAWN BY: SCHROEDER DESIGN/BUILD LLC		REV: 9/7/12	4
SCALE: VARIES	CLIENT: SHELL		