


XXX WINDOW DESIGNATION ON PLANS
 TRAP-GL = TRAPGED GLASS PER CODE
 SUSPENSE HING = HINGED
 55-SLIDING = SLIDING
 FP-5-SLIDING DOOR = FP-5-SLIDING DOOR

WOODY STANDARD WINDOW SCHEDULE


WINDOW #	SIZE(W/H)	STYLE	PRODUCT #
1	47.875 X 14.25	FIXED	4814.1F
2	47.875 X 21.75	FIXED	4822.2F
3	47.875 X 29.25	SLIDING	4829.3S
4	47.875 X 36.75	SLIDING	4837.4S
5	47.875 X 44.25	SLIDING	4844.5S
6	47.875 X 51.75	SLIDING	4852.6S
7	47.875 X 59.25	SLIDING	4859.7S
8	47.875 X 66.75	SLIDING	4867.8S
9	47.875 X 74.25	SINGLE HUNG	4829.9SH
10	47.875 X 81.75	SINGLE HUNG	4837.10SH
11	47.875 X 89.25	SINGLE HUNG	4844.11SH
12	47.875 X 96.75	SINGLE HUNG	4852.12SH
13	47.875 X 104.25	SINGLE HUNG	4859.13SH
14	47.875 X 111.75	SINGLE HUNG	4867.14SH
15	47.875 X 119.25	SLIDING	4824.15SH
16	35.875 X 36.75	SLIDING	3637.16S
17	48 X 59.5	CUSTOM SCREEN	
18	71.75 X 58.75	FIXED	
19	72 X 80	DOUBLE SLIDING DOOR	
20	72 X 65	TRAP-VERIFY	
21	48 X 116	TRAP-VERIFY	
22	72 X 65	TRAP-VERIFY	
23	(2)24 X 36.75	DOUBLE HUNG	
24	24 X 44.25	DOUBLE HUNG	
25	(2)24 X 59.25	DOUBLE HUNG	

NOTE: ALL WINDOWS AND DOORS ARE RIGHT SIDE OPERABLE (LOOKING FROM INTERIOR)

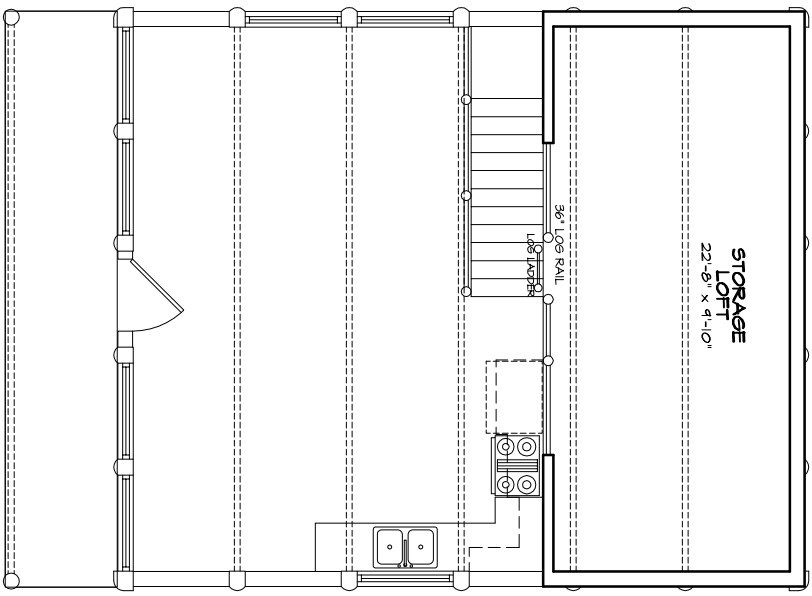

LOFT PLAN

SCALE:
 1/8" = 1'-0"
 1/4" = 1'-0"

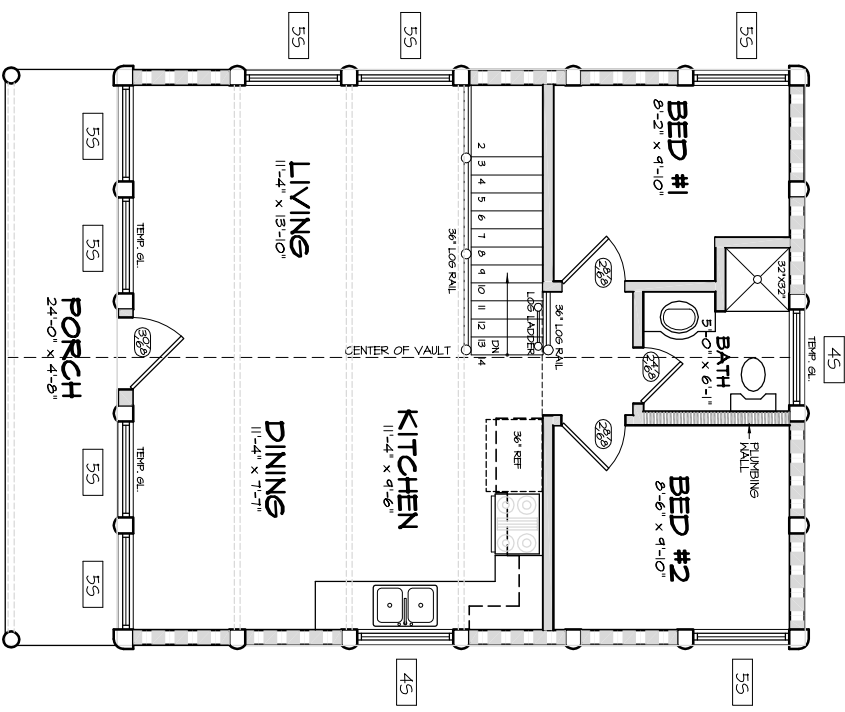

FIRST FLOOR PLAN

SCALE:
 1/8" = 1'-0"
 1/4" = 1'-0"


BASEMENT	-	SQ. FT.
FIRST FLOOR	688	SQ. FT.
SECOND FLOOR	262	SQ. FT.
PORCH	112	SQ. FT.
TOTAL	1062	SQ. FT.

LINE LEGEND

	WALLS BY OTHERS:	2x4 STUD WALL
	WALLS BY CABINTEK:	CONCRETE * 80 HR. TRP.
	OTHER:	FULL LOG
		VERT. LOG

	CABINET:	UPPER CABINET
		ROD & SHELF
		DOUBLE ROD & SHELF
		CLOSET:
		WALL

THESE DRAWINGS ARE AUTHORED TO GIVE THE CLIENT APPROXIMATE DIMENSIONS. CABINTEK OR ITS AFFILIATED COMPANIES ARE NOT RESPONSIBLE FOR DIMENSION OR MATERIAL DEVIATIONS THAT ARE SHOWN ON DRAWINGS OR THAT MAY OCCUR IN THE BUILDING OR SUPPLY PROCESS. THE COST OF MATERIAL NOTED IN THE DRAWINGS MAY NOT BE INCLUDED BY CABINTEK OR AFFILIATES.

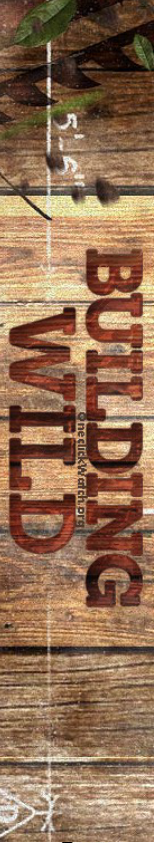

CABIN KINGS
 THE HIDE-A-WAY

FILE NAME: 15014
 LAST MODIFIED: 23 February 2015
 CAD FILE: 15014.dwg
 DRAWN BY: AJK

SHEET NO.
1